

Republic of the Philippines
ROMBLON STATE UNIVERSITY
Odiongan, Romblon

**Establishment of Bamboo
Processing School Factory for
Manufacturing Engineered
Bamboo and Steel Student Desks
and Chairs**

Solicitation No. RSU-2024-06-052

**Source of Fund: NEDA Innovation Grant
2023**

ABC: PhP2,800,000.00

Pre-Bid Conference	:	13 June 2024 (10:30 AM)
Submission of Bid Docs	:	On or Before 25 June 2024 (1:00 PM)
Opening of Bid Docs	:	25 June 2024 (1:00 PM)
Venue	:	BAC Office, Community Outreach Center, Romblon State University, Liwanag, Odiongan, Romblon

TABLE OF CONTENTS

Glossary of Terms, Abbreviations, and Acronyms	4
Section I. Invitation to Bid.....	6
Section II. Instructions to Bidders	9
1. Scope of Bid.....	10
2. Funding Information	10
3. Bidding Requirements.....	10
4. Corrupt, Fraudulent, Collusive, Coercive, and Obstructive Practices	10
5. Eligible Bidders.....	10
6. Origin of Associated Goods	11
7. Subcontracts	11
8. Pre-Bid Conference.....	11
9. Clarification and Amendment of Bidding Documents.....	11
10. Documents Comprising the Bid: Eligibility and Technical Components.....	11
11. Documents Comprising the Bid: Financial Component	12
12. Alternative Bids	13
13. Bid Prices	12
14. Bid and Payment Currencies.....	12
15. Bid Security.....	13
16. Sealing and Marking of Bids.....	13
17. Deadline for Submission of Bids	13
18. Opening and Preliminary Examination of Bids	13
19. Detailed Evaluation and Comparison of Bids.....	13
20. Post Qualification.....	14
21. Signing of the Contract	15
Section III. Bid Data Sheet.....	16
Section IV. General Conditions of Contract.....	20
1. Scope of Contract.....	21
2. Sectional Completion of Works	21
3. Possession of Site.....	21
4. The Contractor's Obligations.....	21
5. Performance Security	21
6. Site Investigation Reports	22
7. Warranty.....	22
8. Liability of the Contractor.....	22
9. Termination for Other Causes.....	22
10. Dayworks	22
11. Program of Work.....	22

12. Instructions, Inspections and Audits	23
13. Advance Payment.....	23
14. Progress Payments	23
15. Operating and Maintenance Manuals.....	23
Section V. Special Conditions of Contract.....	24
Section VI. Specifications	26
Section VII. Drawings.....	48
Section VIII. Bill of Quantities.....	64
Section IX. Checklist of Technical and Financial Documents.....	68

Glossary of Terms, Abbreviations, and Acronyms

ABC – Approved Budget for the Contract.

ARCC – Allowable Range of Contract Cost.

BAC – Bids and Awards Committee.

Bid – A signed offer or proposal to undertake a contract submitted by a bidder in response to and in consonance with the requirements of the bidding documents. Also referred to as *Proposal* and *Tender*. (2016 revised IRR, Section 5[c])

Bidder – Refers to a contractor, manufacturer, supplier, distributor and/or consultant who submits a bid in response to the requirements of the Bidding Documents. (2016 revised IRR, Section 5[d])

Bidding Documents – The documents issued by the Procuring Entity as the bases for bids, furnishing all information necessary for a prospective bidder to prepare a bid for the Goods, Infrastructure Projects, and/or Consulting Services required by the Procuring Entity. (2016 revised IRR, Section 5[e])

BIR – Bureau of Internal Revenue.

BSP – Bangko Sentral ng Pilipinas.

CDA – Cooperative Development Authority.

Consulting Services – Refer to services for Infrastructure Projects and other types of projects or activities of the GOP requiring adequate external technical and professional expertise that are beyond the capability and/or capacity of the GOP to undertake such as, but not limited to: (i) advisory and review services; (ii) pre-investment or feasibility studies; (iii) design; (iv) construction supervision; (v) management and related services; and (vi) other technical services or special studies. (2016 revised IRR, Section 5[i])

Contract – Refers to the agreement entered into between the Procuring Entity and the Supplier or Manufacturer or Distributor or Service Provider for procurement of Goods and Services; Contractor for Procurement of Infrastructure Projects; or Consultant or Consulting Firm for Procurement of Consulting Services; as the case may be, as recorded in the Contract Form signed by the parties, including all attachments and appendices thereto and all documents incorporated by reference therein.

Contractor – is a natural or juridical entity whose proposal was accepted by the Procuring Entity and to whom the Contract to execute the Work was awarded. Contractor as used in these Bidding Documents may likewise refer to a supplier, distributor, manufacturer, or consultant.

CPI – Consumer Price Index.

DOLE – Department of Labor and Employment.

DTI – Department of Trade and Industry.

Foreign-funded Procurement or Foreign-Assisted Project – Refers to procurement whose funding source is from a foreign government, foreign or international financing institution as

specified in the Treaty or International or Executive Agreement. (2016 revised IRR, Section 5[b]).

GFI – Government Financial Institution.

GOCC – Government-owned and/or –controlled corporation.

Goods – Refer to all items, supplies, materials and general support services, except Consulting Services and Infrastructure Projects, which may be needed in the transaction of public businesses or in the pursuit of any government undertaking, project or activity, whether in the nature of equipment, furniture, stationery, materials for construction, or personal property of any kind, including non-personal or contractual services such as the repair and maintenance of equipment and furniture, as well as trucking, hauling, janitorial, security, and related or analogous services, as well as procurement of materials and supplies provided by the Procuring Entity for such services. The term “related” or “analogous services” shall include, but is not limited to, lease or purchase of office space, media advertisements, health maintenance services, and other services essential to the operation of the Procuring Entity. (2016 revised IRR, Section 5[r])

GOP – Government of the Philippines.

Infrastructure Projects – Include the construction, improvement, rehabilitation, demolition, repair, restoration or maintenance of roads and bridges, railways, airports, seaports, communication facilities, civil works components of information technology projects, irrigation, flood control and drainage, water supply, sanitation, sewerage and solid waste management systems, shore protection, energy/power and electrification facilities, national buildings, school buildings, hospital buildings, and other related construction projects of the government. Also referred to as *civil works or works*. (2016 revised IRR, Section 5[u])

LGUs – Local Government Units.

NFCC – Net Financial Contracting Capacity.

NGA – National Government Agency.

PCAB – Philippine Contractors Accreditation Board.

PhilGEPS - Philippine Government Electronic Procurement System.

Procurement Project – refers to a specific or identified procurement covering goods, infrastructure project or consulting services. A Procurement Project shall be described, detailed, and scheduled in the Project Procurement Management Plan prepared by the agency which shall be consolidated in the procuring entity's Annual Procurement Plan. (GPPB Circular No. 06-2019 dated 17 July 2019)

PSA – Philippine Statistics Authority.

SEC – Securities and Exchange Commission.

SLCC – Single Largest Completed Contract.

UN – United Nations.

Section I. Invitation to Bid



ROMBLON STATE UNIVERSITY

BIDS AND AWARDS COMMITTEE

Community Outreach Center, RSU-Main Campus, Liwanag, Odiangan, Romblon 5505

Telephone: (042) 567-5952

Email: bac@rsu.edu.ph

Website: rsu.edu.ph



INVITATION TO BID FOR ESTABLISHMENT OF BAMBOO PROCESSING SCHOOL FACTORY FOR MANUFACTURING ENGINEERED BAMBOO AND STEEL STUDENT DESKS AND CHAIRS (ABC: PHP2,800,000.00)

1. The **Romblon State University**, through **NEDA Innovation Grant 2023** intends to apply the sum of **Two Million, Eight Hundred Thousand Pesos Only (PhP2,800,000.00)** being the Approved Budget for the Contract (ABC) to payments under the contract for **RSU-2024-06-052**. Bids received in excess of the ABC shall be automatically rejected at bid opening.
2. The **Romblon State University** now invites bids for the above Procurement Project. Completion of the Works is required **within 150 calendar days from receipt of the Notice to Proceed (NTP)**. Bidders should have completed a contract similar to the Project. The description of an eligible bidder is contained in the Bidding Documents, particularly, in Section II (Instructions to Bidders).
3. Bidding will be conducted through open competitive bidding procedures using non-discretionary "*pass/fail*" criterion as specified in the 2016 revised Implementing Rules and Regulations (IRR) of Republic Act (RA) No. 9184.
4. Interested bidders may obtain further information from **Romblon State University** and inspect the Bidding Documents at the address given below from **Monday to Friday, 8:00 AM to 5:00 PM, except holidays**.
5. A complete set of Bidding Documents may be acquired by interested bidders on **06 June 2024** from given address and website/s below *and upon payment of the applicable fee for the Bidding Documents, pursuant to the latest Guidelines issued by the GPPB, in the amount of Five Thousand Pesos Only (5,000.00)*. The Procuring Entity shall allow the bidder to present its proof of payment for the fees *in person, by facsimile, or through electronic means*.
6. The **Romblon State University** will hold a Pre-Bid Conference¹ on **10:30 AM, 13 June 2024 at BAC Office, Community Outreach Center, Romblon State University** and/or through video conferencing or webcasting *via Zoom Conference*, which shall be open to prospective bidders.
7. Bids must be duly received by the BAC Secretariat through manual submission at the office address indicated below on or before **1:00 PM, 25 June 2024**. Late bids shall not be accepted.
8. All bids must be accompanied by a bid security in any of the acceptable forms and in the amount stated in **ITB Clause 16**.

¹ May be deleted in case the ABC is less than One Million Pesos (PhP1,000,000) where the Procuring Entity may not hold a pre-bid conference.

9. Bid opening shall be on **1:00 PM, 25 June 2024** at the given address below and/or via **Zoom Conferencing**. Bids will be opened in the presence of the bidders' representatives who choose to attend the activity.

The bidder/s must submit one (1) original hard copy, and three (3) true copies of the bidding documents.

10. The **Romblon State University** reserves the right to reject any and all bids, declare a failure of bidding, or not award the contract at any time prior to contract award in accordance with Sections 35.6 and 41 of the 2016 revised Implementing Rules and Regulations (IRR) of RA No. 9184, without thereby incurring any liability to the affected bidder or bidders.
11. For further information, please refer to:

MS. VEE F. FRANCISCO

Head, BAC Secretariat

Romblon State University, Odiongan, Romblon 5505

Email Address: bac@rsu.edu.ph

Cellphone No.: 09398173816

Website: www.rsu.edu.ph

12. You may visit the following websites:

For downloading of Bidding Documents:

www.rsu.edu.ph

<https://notices.philgeps.gov.ph/>

06 June 2024

(SGD) ATTY. GLENN NIÑO M. SARTILLO
BAC Chairperson

Section II. Instructions to Bidders

1. **Scope of Bid**

The Procuring Entity, **Romblon State University** invites Bids for the **Establishment of Bamboo Processing School Factory for Manufacturing Engineered Bamboo and Steel Student Desks and Chairs (ABC: PhP2,800,000.00)**, with Project Identification Number **RSU-2024-06-052**.

The Procurement Project (referred to herein as “Project”) is for the construction of Works, as described in Section VI (Specifications).

2. **Funding Information**

2.1. The GOP through the source of funding as indicated below for **Fiscal Year 2024** in the amount of **Two Million, Eight Hundred Thousand Pesos Only** (PhP2,800,000.00).

2.2. The source of funding is:

- a. NGA, the General Appropriations Act or Special Appropriations.

3. **Bidding Requirements**

The Bidding for the Project shall be governed by all the provisions of RA No. 9184 and its 2016 revised IRR, including its Generic Procurement Manual and associated policies, rules and regulations as the primary source thereof, while the herein clauses shall serve as the secondary source thereof.

Any amendments made to the IRR and other GPPB issuances shall be applicable only to the ongoing posting, advertisement, or invitation to bid by the BAC through the issuance of a supplemental or bid bulletin.

The Bidder, by the act of submitting its Bid, shall be deemed to have inspected the site, determined the general characteristics of the contracted Works and the conditions for this Project, such as the location and the nature of the work; (b) climatic conditions; (c) transportation facilities; (c) nature and condition of the terrain, geological conditions at the site communication facilities, requirements, location and availability of construction aggregates and other materials, labor, water, electric power and access roads; and (d) other factors that may affect the cost, duration and execution or implementation of the contract, project, or work and examine all instructions, forms, terms, and project requirements in the Bidding Documents.

4. **Corrupt, Fraudulent, Collusive, Coercive, and Obstructive Practices**

The Procuring Entity, as well as the Bidders and Contractors, shall observe the highest standard of ethics during the procurement and execution of the contract. They or through an agent shall not engage in corrupt, fraudulent, collusive, coercive, and obstructive practices defined under Annex “I” of the 2016 revised IRR of RA No. 9184 or other integrity violations in competing for the Project.

5. **Eligible Bidders**

5.1. Only Bids of Bidders found to be legally, technically, and financially capable will be evaluated.

5.2. The Bidder must have an experience of having completed a Single Largest Completed Contract (SLCC) that is similar to this Project, equivalent to at

least fifty percent (50%) of the ABC adjusted, if necessary, by the Bidder to current prices using the PSA's CPI, except under conditions provided for in Section 23.4.2.4 of the 2016 revised IRR of RA No. 9184.

A contract is considered to be "similar" to the contract to be bid if it has the major categories of work stated in the **BDS**.

- 5.3. For Foreign-funded Procurement, the Procuring Entity and the foreign government/foreign or international financing institution may agree on another track record requirement, as specified in the Bidding Document prepared for this purpose.
- 5.4. The Bidders shall comply with the eligibility criteria under Section 23.4.2 of the 2016 IRR of RA No. 9184.

6. Origin of Associated Goods

There is no restriction on the origin of Goods other than those prohibited by a decision of the UN Security Council taken under Chapter VII of the Charter of the UN.

7. Subcontracts

- 7.1. The Bidder may subcontract portions of the Project to the extent allowed by the Procuring Entity as stated herein, but in no case more than fifty percent (50%) of the Project.

The Procuring Entity has prescribed that:

- a. Subcontracting is not allowed.

8. Pre-Bid Conference

The Procuring Entity will hold a pre-bid conference for this Project on the specified date and time and either at its physical address, **BAC Office, Community Outreach Center, Romblon State University**, and/or through videoconferencing/webcasting} as indicated in paragraph 6 of the **IB**.

9. Clarification and Amendment of Bidding Documents

Prospective bidders may request for clarification on and/or interpretation of any part of the Bidding Documents. Such requests must be in writing and received by the Procuring Entity, either at its given address or through electronic mail indicated in the **IB**, at least ten (10) calendar days before the deadline set for the submission and receipt of Bids.

10. Documents Comprising the Bid: Eligibility and Technical Components

- 10.1. The first envelope shall contain the eligibility and technical documents of the Bid as specified in **Section IX. Checklist of Technical and Financial Documents**.
- 10.2. If the eligibility requirements or statements, the bids, and all other documents for submission to the BAC are in foreign language other than English, it must be accompanied by a translation in English, which shall be authenticated by the appropriate Philippine foreign service establishment, post, or the

equivalent office having jurisdiction over the foreign bidder's affairs in the Philippines. For Contracting Parties to the Apostille Convention, only the translated documents shall be authenticated through an apostille pursuant to GPPB Resolution No. 13-2019 dated 23 May 2019. The English translation shall govern, for purposes of interpretation of the bid.

- 10.3. In case of joint ventures, a special PCAB License, and registration for the type and cost of the contract for this Project, shall be required. Any additional type of Contractor license or permit shall be indicated in the **BDS**.
- 10.4. A List of Contractor's key personnel (e.g., Project Manager, Project Engineers, Materials Engineers, and Foremen) assigned to the contract to be bid, with their complete qualification and experience data shall be provided. These key personnel must meet the required minimum years of experience set in the **BDS**.
- 10.5. A List of Contractor's major equipment units, which are owned, leased, and/or under purchase agreements, supported by proof of ownership, certification of availability of equipment from the equipment lessor/vendor for the duration of the project, as the case may be, must meet the minimum requirements for the contract set in the **BDS**.

11. Documents Comprising the Bid: Financial Component

- 11.1. The second bid envelope shall contain the financial documents for the Bid as specified in **Section IX. Checklist of Technical and Financial Documents**.
- 11.2. Any bid exceeding the ABC indicated in paragraph 1 of the **IB** shall not be accepted.
- 11.3. For Foreign-funded procurement, a ceiling may be applied to bid prices provided the conditions are met under Section 31.2 of the 2016 revised IRR of RA No. 9184.

12. Alternative Bids

Bidders shall submit offers that comply with the requirements of the Bidding Documents, including the basic technical design as indicated in the drawings and specifications. Unless there is a value engineering clause in the **BDS**, alternative Bids shall not be accepted.

13. Bid Prices

All bid prices for the given scope of work in the Project as awarded shall be considered as fixed prices, and therefore not subject to price escalation during contract implementation, except under extraordinary circumstances as determined by the NEDA and approved by the GPPB pursuant to the revised Guidelines for Contract Price Escalation guidelines.

14. Bid and Payment Currencies

- 14.1. Bid prices may be quoted in the local currency or tradeable currency accepted by the BSP at the discretion of the Bidder. However, for purposes of bid evaluation, Bids denominated in foreign currencies shall be converted to Philippine currency based on the exchange rate as published in the BSP reference rate bulletin on the day of the bid opening.

14.2. *Payment of the contract price shall be made in:*

- a. Philippine Pesos.

15. Bid Security

15.1. The Bidder shall submit a Bid Securing Declaration or any form of Bid Security in the amount indicated in the **BDS**, which shall be not less than the percentage of the ABC in accordance with the schedule in the **BDS**.

15.2. The Bid and bid security shall be valid until **23 October 2024**. Any bid not accompanied by an acceptable bid security shall be rejected by the Procuring Entity as non-responsive.

16. Sealing and Marking of Bids

Each Bidder shall submit one copy of the first and second components of its Bid.

The Procuring Entity may request additional hard copies and/or electronic copies of the Bid. However, failure of the Bidders to comply with the said request shall not be a ground for disqualification.

If the Procuring Entity allows the submission of bids through online submission to the given website or any other electronic means, the Bidder shall submit an electronic copy of its Bid, which must be digitally signed. An electronic copy that cannot be opened or is corrupted shall be considered non-responsive and, thus, automatically disqualified.

17. Deadline for Submission of Bids

The Bidders shall submit on the specified date and time and either at its physical address or through online submission as indicated in paragraph 7 of the **IB**.

18. Opening and Preliminary Examination of Bids

18.1. The BAC shall open the Bids in public at the time, on the date, and at the place specified in paragraph 9 of the **IB**. The Bidders' representatives who are present shall sign a register evidencing their attendance. In case videoconferencing, webcasting or other similar technologies will be used, attendance of participants shall likewise be recorded by the BAC Secretariat.

In case the Bids cannot be opened as scheduled due to justifiable reasons, the rescheduling requirements under Section 29 of the 2016 revised IRR of RA No. 9184 shall prevail.

18.2. The preliminary examination of Bids shall be governed by Section 30 of the 2016 revised IRR of RA No. 9184.

19. Detailed Evaluation and Comparison of Bids

19.1. The Procuring Entity's BAC shall immediately conduct a detailed evaluation of all Bids rated "*passed*" using non-discretionary pass/fail criteria. The BAC shall consider the conditions in the evaluation of Bids under Section 32.2 of 2016 revised IRR of RA No. 9184.

- 19.2. If the Project allows partial bids, all Bids and combinations of Bids as indicated in the **BDS** shall be received by the same deadline and opened and evaluated simultaneously so as to determine the Bid or combination of Bids offering the lowest calculated cost to the Procuring Entity. Bid Security as required by **ITB** Clause 16 shall be submitted for each contract (lot) separately.
- 19.3. In all cases, the NFCC computation pursuant to Section 23.4.2.6 of the 2016 revised IRR of RA No. 9184 must be sufficient for the total of the ABCs for all the lots participated in by the prospective Bidder.

20. Post Qualification

Within a non-extendible period of five (5) calendar days from receipt by the Bidder of the notice from the BAC that it submitted the Lowest Calculated Bid, the Bidder shall submit its latest income and business tax returns filed and paid through the BIR Electronic Filing and Payment System (eFPS), and other appropriate licenses and permits required by law and stated in the **BDS**.

21. Signing of the Contract

The documents required in Section 37.2 of the 2016 revised IRR of RA No. 9184 shall form part of the Contract. Additional Contract documents are indicated in the **BDS**.

Section III. Bid Data Sheet

Bid Data Sheet

ITB Clause																
5.2	For this purpose, contracts similar to the Project refer to contracts which have the same major categories of work															
7.1	Subcontracting is not allowed.															
10.3	<i>[Specify if another Contractor license or permit is required.]</i>															
10.4	The key personnel must meet the required minimum years of experience set below: <table style="width: 100%; border-collapse: collapse;"> <thead> <tr> <th style="text-align: left; border-bottom: 1px solid black;"><u>Key Personnel</u></th> <th style="text-align: left; border-bottom: 1px solid black;"><u>General Experience</u></th> <th style="text-align: left; border-bottom: 1px solid black;"><u>Relevant Experience</u></th> </tr> </thead> <tbody> <tr> <td>Licensed Civil Engineer-</td> <td>at least two (2) years of experience</td> <td></td> </tr> <tr> <td>Safety Officer 2-</td> <td>completed atleast 40 hours of Construction and Safety and Health Training</td> <td></td> </tr> <tr> <td>First Aider-</td> <td>Based on DOLE Requirements</td> <td></td> </tr> <tr> <td>Foreman-</td> <td>at least five (5) years of experience</td> <td></td> </tr> </tbody> </table>	<u>Key Personnel</u>	<u>General Experience</u>	<u>Relevant Experience</u>	Licensed Civil Engineer-	at least two (2) years of experience		Safety Officer 2-	completed atleast 40 hours of Construction and Safety and Health Training		First Aider-	Based on DOLE Requirements		Foreman-	at least five (5) years of experience	
<u>Key Personnel</u>	<u>General Experience</u>	<u>Relevant Experience</u>														
Licensed Civil Engineer-	at least two (2) years of experience															
Safety Officer 2-	completed atleast 40 hours of Construction and Safety and Health Training															
First Aider-	Based on DOLE Requirements															
Foreman-	at least five (5) years of experience															
10.5	The minimum minor equipment requirement are: 1 Bagger Mixer; and Welding Machine															
12	No Further Instructions															
15.1	The bid security shall be in the form of a Bid Securing Declaration or any of the following forms and amounts: a. The amount of not less than PhP56,000.00 <i>[two percent (2%) of ABC]</i> , if bid security is in cash, cashier's/manager's check, bank draft/guarantee or irrevocable letter of credit; b. The amount of not less than PhP140,000.00 <i>[Insert five percent (5%) of ABC]</i> if bid security is in Surety Bond.															
19.2	Partial bids are not allowed.															
20	<i>[List licenses and permits relevant to the Project and the corresponding law requiring it, e.g. Environmental Compliance Certificate, Certification that the project site is not within a geohazard zone, etc.]</i>															
21	Additional contract documents relevant to the Project that are required by existing laws and/or the Procuring Entity are as follows: <ul style="list-style-type: none"> • construction schedule and S-curve; • manpower schedule; • construction methods; • equipment utilization schedule; • construction safety and health program approved by the DOLE; and • other acceptable tools of project scheduling. 															

Section IV. General Conditions of Contract

1. **Scope of Contract**

This Contract shall include all such items, although not specifically mentioned, that can be reasonably inferred as being required for its completion as if such items were expressly mentioned herein. All the provisions of RA No. 9184 and its 2016 revised IRR, including the Generic Procurement Manual, and associated issuances, constitute the primary source for the terms and conditions of the Contract, and thus, applicable in contract implementation. Herein clauses shall serve as the secondary source for the terms and conditions of the Contract.

This is without prejudice to Sections 74.1 and 74.2 of the 2016 revised IRR of RA No. 9184 allowing the GPPB to amend the IRR, which shall be applied to all procurement activities, the advertisement, posting, or invitation of which were issued after the effectivity of the said amendment.

2. **Sectional Completion of Works**

If sectional completion is specified in the **Special Conditions of Contract (SCC)**, references in the Conditions of Contract to the Works, the Completion Date, and the Intended Completion Date shall apply to any Section of the Works (other than references to the Completion Date and Intended Completion Date for the whole of the Works).

3. **Possession of Site**

3.1 The Procuring Entity shall give possession of all or parts of the Site to the Contractor based on the schedule of delivery indicated in the **SCC**, which corresponds to the execution of the Works. If the Contractor suffers delay or incurs cost from failure on the part of the Procuring Entity to give possession in accordance with the terms of this clause, the Procuring Entity's Representative shall give the Contractor a Contract Time Extension and certify such sum as fair to cover the cost incurred, which sum shall be paid by Procuring Entity.

3.2 If possession of a portion is not given by the above date, the Procuring Entity will be deemed to have delayed the start of the relevant activities. The resulting adjustments in contract time to address such delay may be addressed through contract extension provided under Annex "E" of the 2016 revised IRR of RA No. 9184.

4. **The Contractor's Obligations**

The Contractor shall employ the key personnel named in the Schedule of Key Personnel indicating their designation, in accordance with **ITB** Clause 10.3 and specified in the **BDS**, to carry out the supervision of the Works.

The Procuring Entity will approve any proposed replacement of key personnel only if their relevant qualifications and abilities are equal to or better than those of the personnel listed in the Schedule.

5. **Performance Security**

5.1. Within ten (10) calendar days from receipt of the Notice of Award from the Procuring Entity but in no case later than the signing of the contract by both parties, the successful Bidder shall furnish the performance security in any of the forms prescribed in Section 39 of the 2016 revised IRR.

5.2. The Contractor, by entering into the Contract with the Procuring Entity, acknowledges the right of the Procuring Entity to institute action pursuant to RA No. 3688 against any subcontractor be they an individual, firm, partnership, corporation, or association supplying the Contractor with labor, materials and/or equipment for the performance of this Contract.

6. Site Investigation Reports

The Contractor, in preparing the Bid, shall rely on any Site Investigation Reports referred to in the SCC supplemented by any information obtained by the Contractor.

7. Warranty

7.1. In case the Contractor fails to undertake the repair works under Section 62.2.2 of the 2016 revised IRR, the Procuring Entity shall forfeit its performance security, subject its property(ies) to attachment or garnishment proceedings, and perpetually disqualify it from participating in any public bidding. All payables of the GOP in his favor shall be offset to recover the costs.

7.2. The warranty against Structural Defects/Failures, except that occasioned-on force majeure, shall cover the period from the date of issuance of the Certificate of Final Acceptance by the Procuring Entity. Specific duration of the warranty is found in the SCC.

8. Liability of the Contractor

Subject to additional provisions, if any, set forth in the SCC, the Contractor's liability under this Contract shall be as provided by the laws of the Republic of the Philippines.

If the Contractor is a joint venture, all partners to the joint venture shall be jointly and severally liable to the Procuring Entity.

9. Termination for Other Causes

Contract termination shall be initiated in case it is determined *prima facie* by the Procuring Entity that the Contractor has engaged, before, or during the implementation of the contract, in unlawful deeds and behaviors relative to contract acquisition and implementation, such as, but not limited to corrupt, fraudulent, collusive, coercive, and obstructive practices as stated in ITB Clause 4.

10. Dayworks

Subject to the guidelines on Variation Order in Annex "E" of the 2016 revised IRR of RA No. 9184, and if applicable as indicated in the SCC, the Dayworks rates in the Contractor's Bid shall be used for small additional amounts of work only when the Procuring Entity's Representative has given written instructions in advance for additional work to be paid for in that way.

11. Program of Work

11.1. The Contractor shall submit to the Procuring Entity's Representative for approval the said Program of Work showing the general methods, arrangements, order, and timing for all the activities in the Works. The submissions of the Program of Work are indicated in the SCC.

- 11.2. The Contractor shall submit to the Procuring Entity's Representative for approval an updated Program of Work at intervals no longer than the period stated in the SCC. If the Contractor does not submit an updated Program of Work within this period, the Procuring Entity's Representative may withhold the amount stated in the SCC from the next payment certificate and continue to withhold this amount until the next payment after the date on which the overdue Program of Work has been submitted.

12. Instructions, Inspections and Audits

The Contractor shall permit the GOP or the Procuring Entity to inspect the Contractor's accounts and records relating to the performance of the Contractor and to have them audited by auditors of the GOP or the Procuring Entity, as may be required.

13. Advance Payment

The Procuring Entity shall, upon a written request of the Contractor which shall be submitted as a Contract document, make an advance payment to the Contractor in an amount not exceeding fifteen percent (15%) of the total contract price, to be made in lump sum, or at the most two installments according to a schedule specified in the SCC, subject to the requirements in Annex "E" of the 2016 revised IRR of RA No. 9184.

14. Progress Payments

The Contractor may submit a request for payment for Work accomplished. Such requests for payment shall be verified and certified by the Procuring Entity's Representative/Project Engineer. Except as otherwise stipulated in the SCC, materials and equipment delivered on the site but not completely put in place shall not be included for payment.

15. Operating and Maintenance Manuals

- 15.1. If required, the Contractor will provide "as built" Drawings and/or operating and maintenance manuals as specified in the SCC.
- 15.2. If the Contractor does not provide the Drawings and/or manuals by the dates stated above, or they do not receive the Procuring Entity's Representative's approval, the Procuring Entity's Representative may withhold the amount stated in the SCC from payments due to the Contractor.

Section V. Special Conditions of Contract

Special Conditions of Contract

GCC Clause	
2	No further instructions.
4.1	No further instructions.
6	The site investigation reports are: <i>[list here the required site investigation reports.]</i>
7.2	<p><i>[Select one, delete the other.]</i></p> <p><i>[In case of permanent structures, such as buildings of types 4 and 5 as classified under the National Building Code of the Philippines and other structures made of steel, iron, or concrete which comply with relevant structural codes (e.g., DPWH Standard Specifications), such as, but not limited to, steel/concrete bridges, flyovers, aircraft movement areas, ports, dams, tunnels, filtration and treatment plants, sewerage systems, power plants, transmission and communication towers, railway system, and other similar permanent structures:]</i> Fifteen (15) years.</p> <p><i>[In case of semi-permanent structures, such as buildings of types 1, 2, and 3 as classified under the National Building Code of the Philippines, concrete/asphalt roads, concrete river control, drainage, irrigation lined canals, river landing, deep wells, rock causeway, pedestrian overpass, and other similar semi-permanent structures:]</i> Five (5) years.</p> <p><i>[In case of other structures, such as bailey and wooden bridges, shallow wells, spring developments, and other similar structures:]</i> Two (2) years.</p>
10	<p><i>[Select one, delete the other:]</i></p> <p style="padding-left: 40px;">a. Dayworks are applicable at the rate shown in the Contractor's original Bid.</p> <p style="padding-left: 40px;">b. No dayworks are applicable to the contract.</p>
11.1	The Contractor shall submit the Program of Work to the Procuring Entity's Representative within <i>[insert number]</i> days of delivery of the Notice of Award.
11.2	The amount to be withheld for late submission of an updated Program of Work is <i>[insert amount]</i> .
13	The amount of the advance payment is <i>[insert amount as percentage of the contract price that shall not exceed 15% of the total contract price and schedule of payment]</i> .
14	<i>[If allowed by the Procuring Entity, state:]</i> Materials and equipment delivered on the site but not completely put in place shall be included for payment.
15.1	The date by which operating and maintenance manuals are required is <i>[date]</i> .
	The date by which "as built" drawings are required is <i>[date]</i> .
15.2	The amount to be withheld for failing to produce "as built" drawings and/or operating and maintenance manuals by the date required is <i>[amount in local currency]</i> .


Section VI. Specifications

SPECIFICATIONS


The project will be located at Romblon State University-Main Campus The Description of work to be done are the following:

Item No:	Description	Qty.	Unit	Statement of Compliance
1	I. Demolition of Existing 5 Fish Tanks and Leveling and Concreting of Drop Flooring (3.75 cu.m.)	117	sq.m.	
2	II. Layout, Excavation (11.81 cu.m.) and Backfilling Works (8.1 cu.m.)	28.8	cu.m.	
3	III. Structural Works (Additional Structure)	10.605	cu.m.	
4	IV. Masonry and Plastering Works (Up to Finish Flooring Only)	9.6	sq.m.	
5	V. Fabrication and Installation of Steel Double Door (D: 3mW x 2.7mH)	1	set	
6	VI. Roofing Works for Additional Structure (102.48 sq.m.) and Replacement of Dilapidated Existing Roof, Purlins and Rafters including Roof Repainting (2 coats x 204.96 sq.m.) and application of Termite Poisoning in Existing Good Lumber Rafters and Purlins	307.44	sq.m.	
7	VII. Forms and Scaffolding Works	1	lot	
8	VIII. Painting Works (Exterior and Interior Area 2 coats primer, 2 coats finishing for Concrete (285.6 sq.m.) and 1 coat primer, 2 coats QDE Black for Steel (164.41 sq.m.)	450.01	sq.m.	
9	XI. Electrical Works	1	lot	
10	X. Air conditioning unit with Installation	1	set	
11	XI. Installation of RCPC	9	pcs	
12	XII. General Requirements Including: <ul style="list-style-type: none"> • Mobilization/Demobilization • Preparation of Complete set of As-Built Plans with Sign and Seal of Professionals; • Permits (Building permit, Occupancy permit and Other necessary permits and clearances); • Permanent electrical connection; • Safety and Health Requirements (Safety Officer, Safety and Health Program, PPE etc.); • Temporary Facilities and Site Utilities (Water, Electricity, Telephone, etc.); and • Project Bill Board 	1	lot	
TOTAL		1 LOT		


Section VII. Drawings

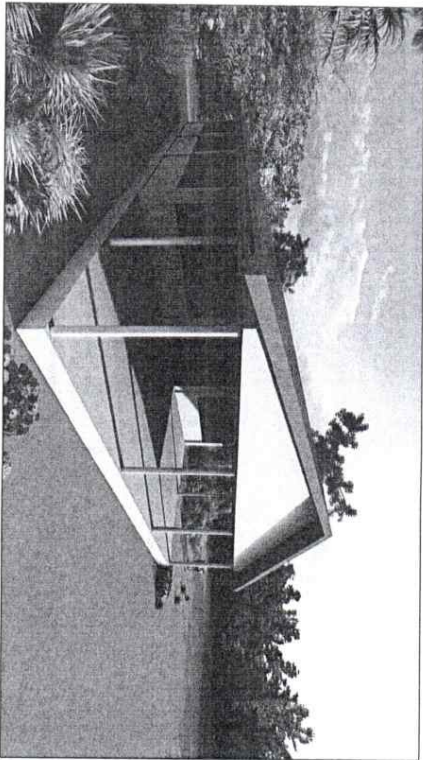


A PERSPECTIVE
1 NOT DRAWN TO SCALE

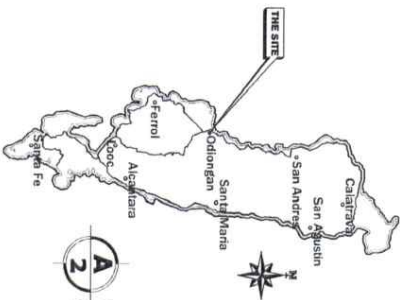

A VICINITY MAP
2 NOT DRAWN TO SCALE

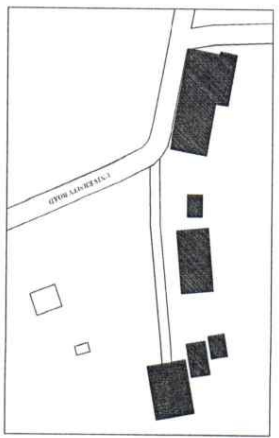

A SITE DEVELOPMENT PLAN
3 NOT DRAWN TO SCALE

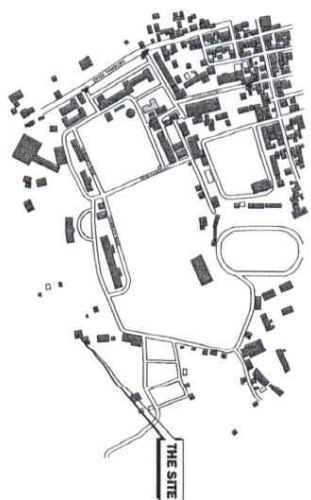

A LOCATION MAP
4 NOT DRAWN TO SCALE

REPUBLIC OF THE PHILIPPINES
DEPARTMENT OF PUBLIC WORKS
OFFICE OF THE BLDG. OFFICIAL

APPROVED BY:
LAND USE AND ZONING

LINE AND SHADE

ARCHITECTURAL

STRUCTURAL

MECHANICAL

ELECTRICAL

MECHANICAL

SHEET NO.

SHEET CONTENT

AS SHOWN

A-1



REGISTERED PROFESSIONAL ENGINEER
REPUBLIC OF THE PHILIPPINES
REGISTERED NO. 10729
NAME: ENGR. GREGORIANO
TITLE: SITE DEVELOPER

PROJECT TITLE:
ESTABLISHMENT OF BAMBOO PROCESSING SCHOOL FACTORY FOR MANUFACTURING ENGINEERING BAMBOO AND STEEL STUDENT DESKS AND CHAIRS

PREPARED BY:
ENGR. SHELLA M. TINAGA, JR.

NOTED BY:
ABRIEL HANNAH P. MORETA, JR.

APPROVED BY:
MERLON CATALANMANUEL D. CISE

REPLY ACT 1096 SEC. 33
I HEREBY CERTIFY THAT THE ENGINEER HAS REVIEWED THE DRAWINGS AND HAS REPRODUCED ON THESE DRAWINGS HIS SIGNATURE AND SEAL IN FULL COMPLIANCE WITH THE ACT.



REG. ACT 2006 SEC. 33
 The Engineers and Architects Act, 2006 and the Engineers and Architects Regulations, 2006 are hereby notified to be in force from the date of publication of this notification in the Official Gazette.

ENGINEER
 ENGR. SURESH M. TANGAJAR
 REG. NO. 015474
 (Date: 08.10.2025)
 TN. 87.347.483



PROJECT TITLE:
 ESTABLISHMENT OF BARBOD PROCESSING SCHOOL FACTORY FOR MANUFACTURING ENGINEERING BARBOD AND STEEL STUDENT DISKS AND CHAIRS
 LOCATION: ROMBION STATE UNIVERSITY - MAIN CAMPUS
 E.T.V.



PREPARED BY:
 ENGR. SURESH M. TANGAJAR

NOTED BY:
 ANOOL HANNAJI
 APPROVED BY:
 ANOOL HANNAJI
 ANOOL HANNAJI, D. CERE

SHEET CONTENT:
 A-2


SHEET NO.:
 A-2

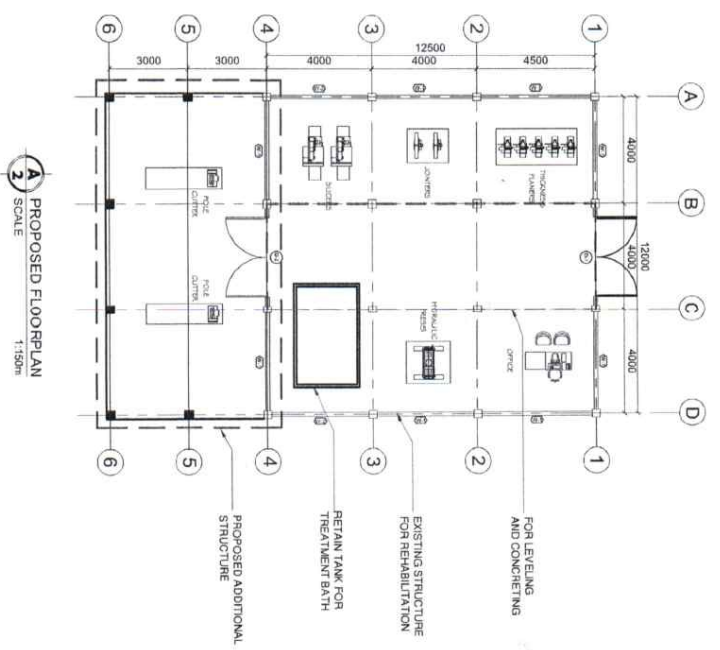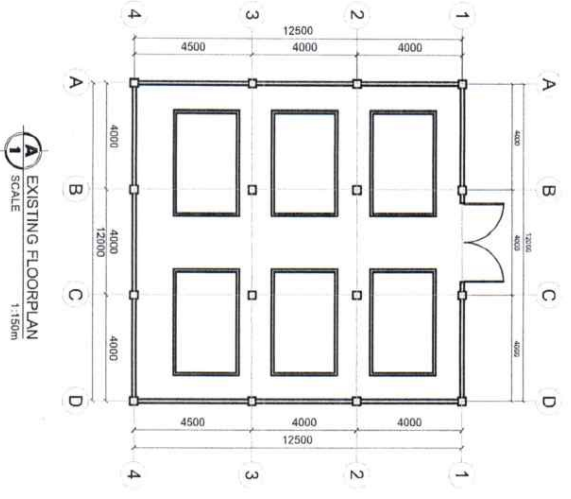

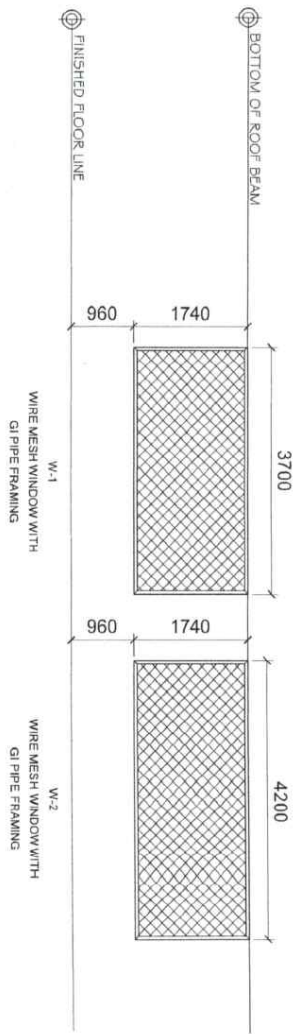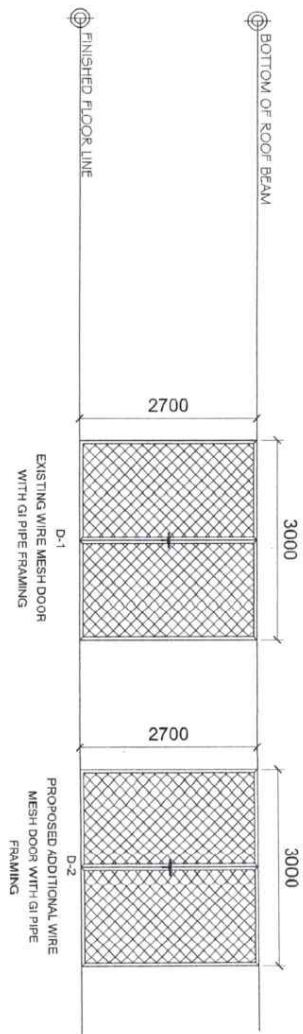


A
1 SCHEDULE OF DOORS AND WINDOWS
 SCALE 1:100m


	REP. ACT 8986 SEC. 33 MINISTRY OF PUBLIC WORKS AND INFRASTRUCTURE DEPARTMENT OF BUILDING AND CONSTRUCTION REGISTRATION OF ARCHITECTS, ENGINEERS AND SURVEYORS IN ACCORDANCE WITH THE DECREE OF THE GOVERNMENT OF RWANDA	ENGINEER ENGR. SIMON M. TUNGARE OF RWANDA REG. NO. 7720/97 DATE: 21-04-2024 TIN: 251387483	PROJECT TITLE: ESTABLISHMENT OF RABBOO PROCESSING SCHOOL FACTORY FOR MANUFACTURING ENGINEERING RABBOO AND STEEL STUDENT DESKS AND CHAIRS LOCATION: ROKONDA STATE UNIVERSITY - MAIN CAMPUS REV:	PREPARED BY: ENGR. SIMON M. TUNGARE	NOTED BY: ARCH. HANNAH MUKETA ENGR. SIMON M. TUNGARE	SHEET CONTENT: AS SHOWN	SHEET NO.:
--	--	--	---	---	---	-----------------------------------	-----------------------

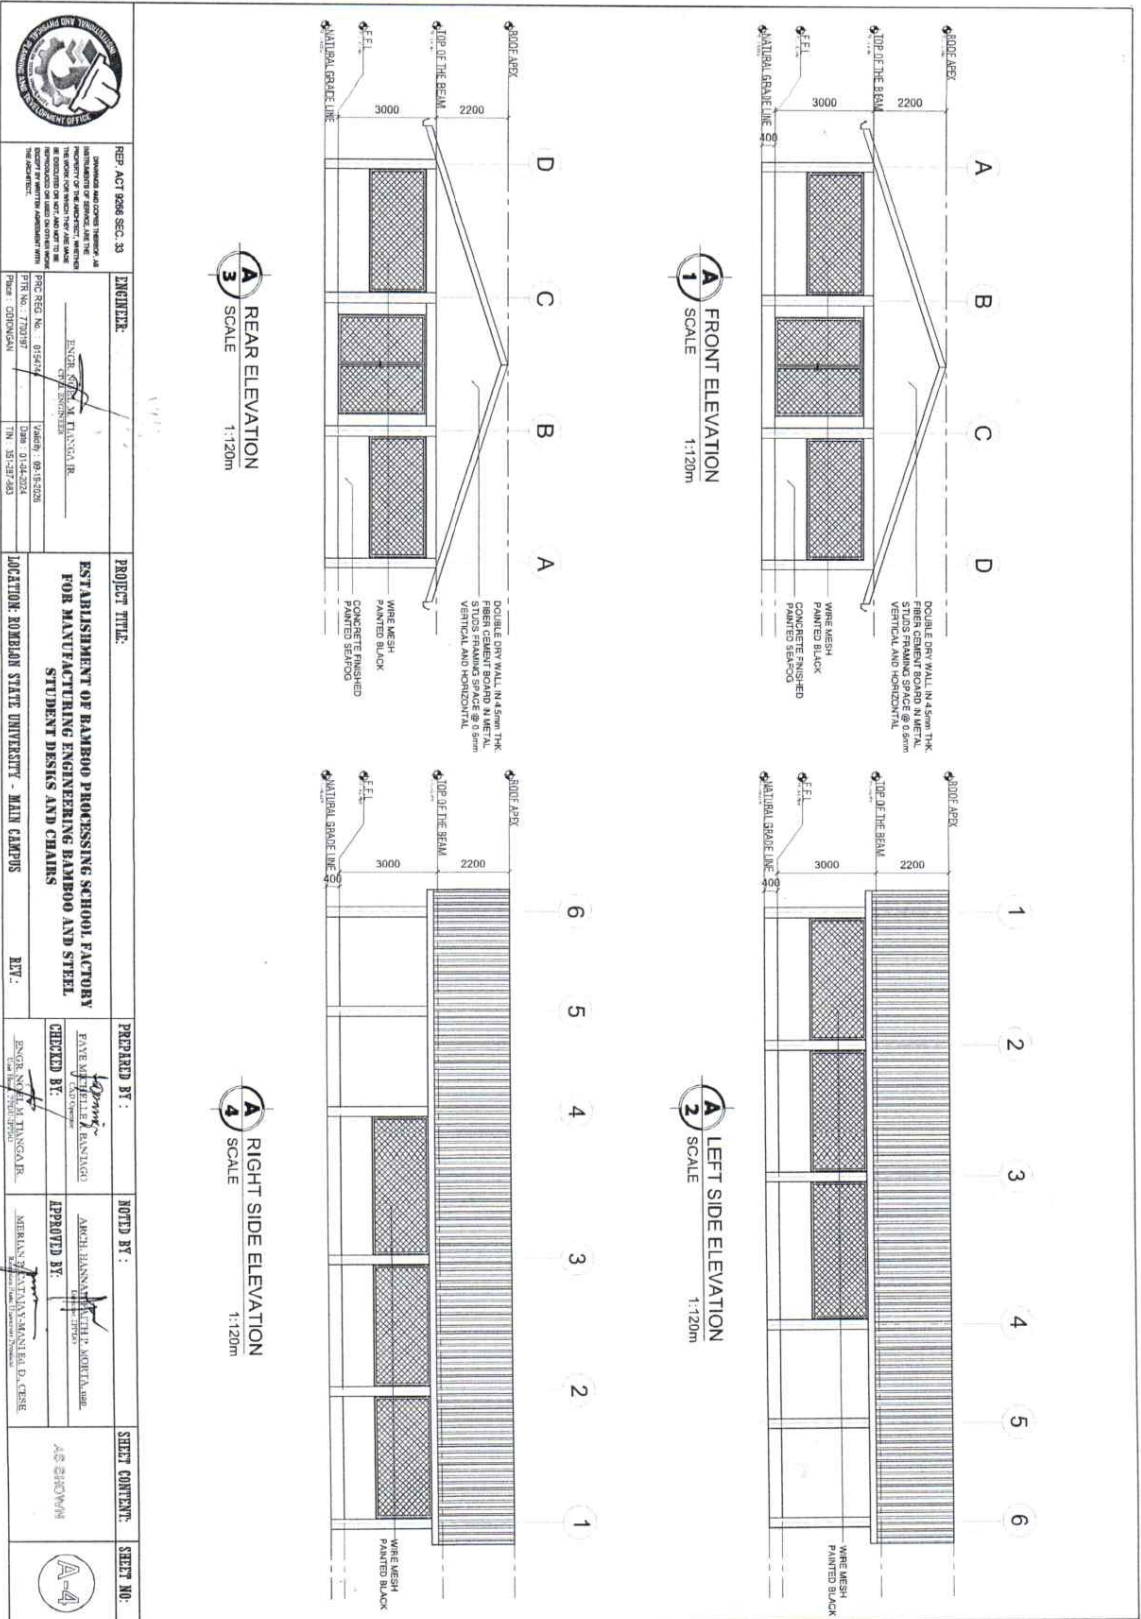

	REP. ACT 9208 SEC. 33 ENFORCEMENT OF CONTRACTS THROUGH AN INSTITUTION OF ENGINEERS AND THE THE WORKS FOR WHICH THE CONTRACT IS MADE IS NOT TO BE CONSIDERED AS A CONTRACT UNDER THE CONTRACT ACT 1950 (ACT 133)	ENGINEER HENDI SIKHAR TANJANG No. 10, Jalan... Kuching, Sarawak	PROJECT TITLE: ESTABLISHMENT OF BAMBOO PROCESSING SCHOOL FACTORY FOR MANUFACTURING ENGINEERING BAMBOO AND STEEL STUDENT DESKS AND CHAIRS	LOCATION: BARBOD STATE UNIVERSITY - MAIN CAMPUS EXT.:	PREPARED BY: ENVE M. J. TANJANG	NOTED BY: ANEEL HANNAH	SHEET CONTENT: A-4	SHEET NO.:
	PRC REG. NO. 015674 PPR No. 779197 0606/7-00-15-0204 02M-01-04-2024 1M-33-28-283	CHECKED BY: ENVE M. J. TANJANG	APPROVED BY: MERIANI AYATUNYAKANTILLO, CERS	DATE:	DATE:	DATE:	DATE:	DATE:

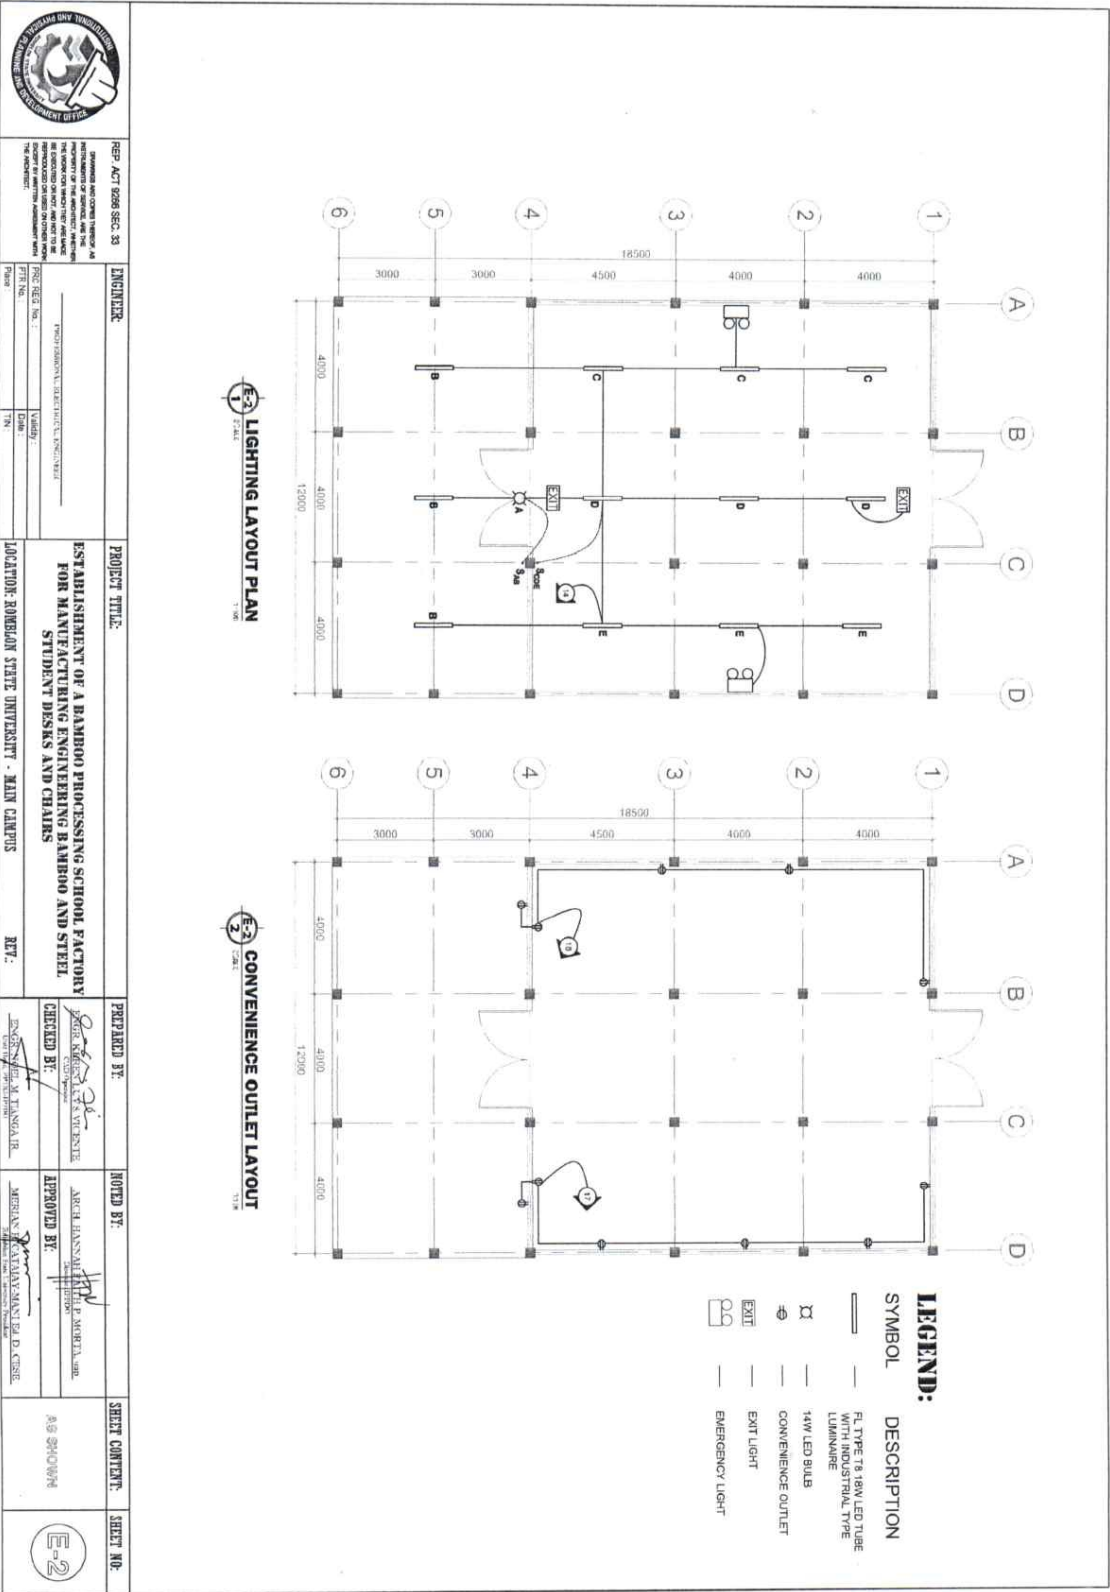


	REP. ACT 2628 SEC. 33 REPRODUCTION OF THIS DRAWING FOR ANY PURPOSES WITHOUT THE WRITTEN PERMISSION OF THE ENGINEER OR ARCHITECT IS PROHIBITED. VIOLATION OF THIS PROVISION IS CONSIDERED A VIOLATION OF THE PROFESSIONAL ETHICS OF THE ENGINEER OR ARCHITECT.	ENGINEER: _____ (PROFESSIONAL ELECTRICAL ENGINEER) P.E. No. _____ Firm: _____	PROJECT TITLE: ESTABLISHMENT OF A BARBOD PROGRESSING SCHOOL FACTORY FOR MANUFACTURING ENGINEERING BARBOD AND STEEL STUDENT DESKS AND CHAIRS LOCATION: BOBONAN STATE UNIVERSITY - MAIN CAMPUS	PREPARED BY: _____ (PROFESSIONAL ELECTRICAL ENGINEER) P.E. No. _____ Firm: _____	NOTED BY: _____ (PROFESSIONAL ELECTRICAL ENGINEER) P.E. No. _____ Firm: _____	SHEET CONTENT: AS SHOWN	SHEET NO.:
	REV.:	CHECKED BY: _____ (PROFESSIONAL ELECTRICAL ENGINEER) P.E. No. _____ Firm: _____	APPROVED BY: _____ (PROFESSIONAL ELECTRICAL ENGINEER) P.E. No. _____ Firm: _____	REV.:			

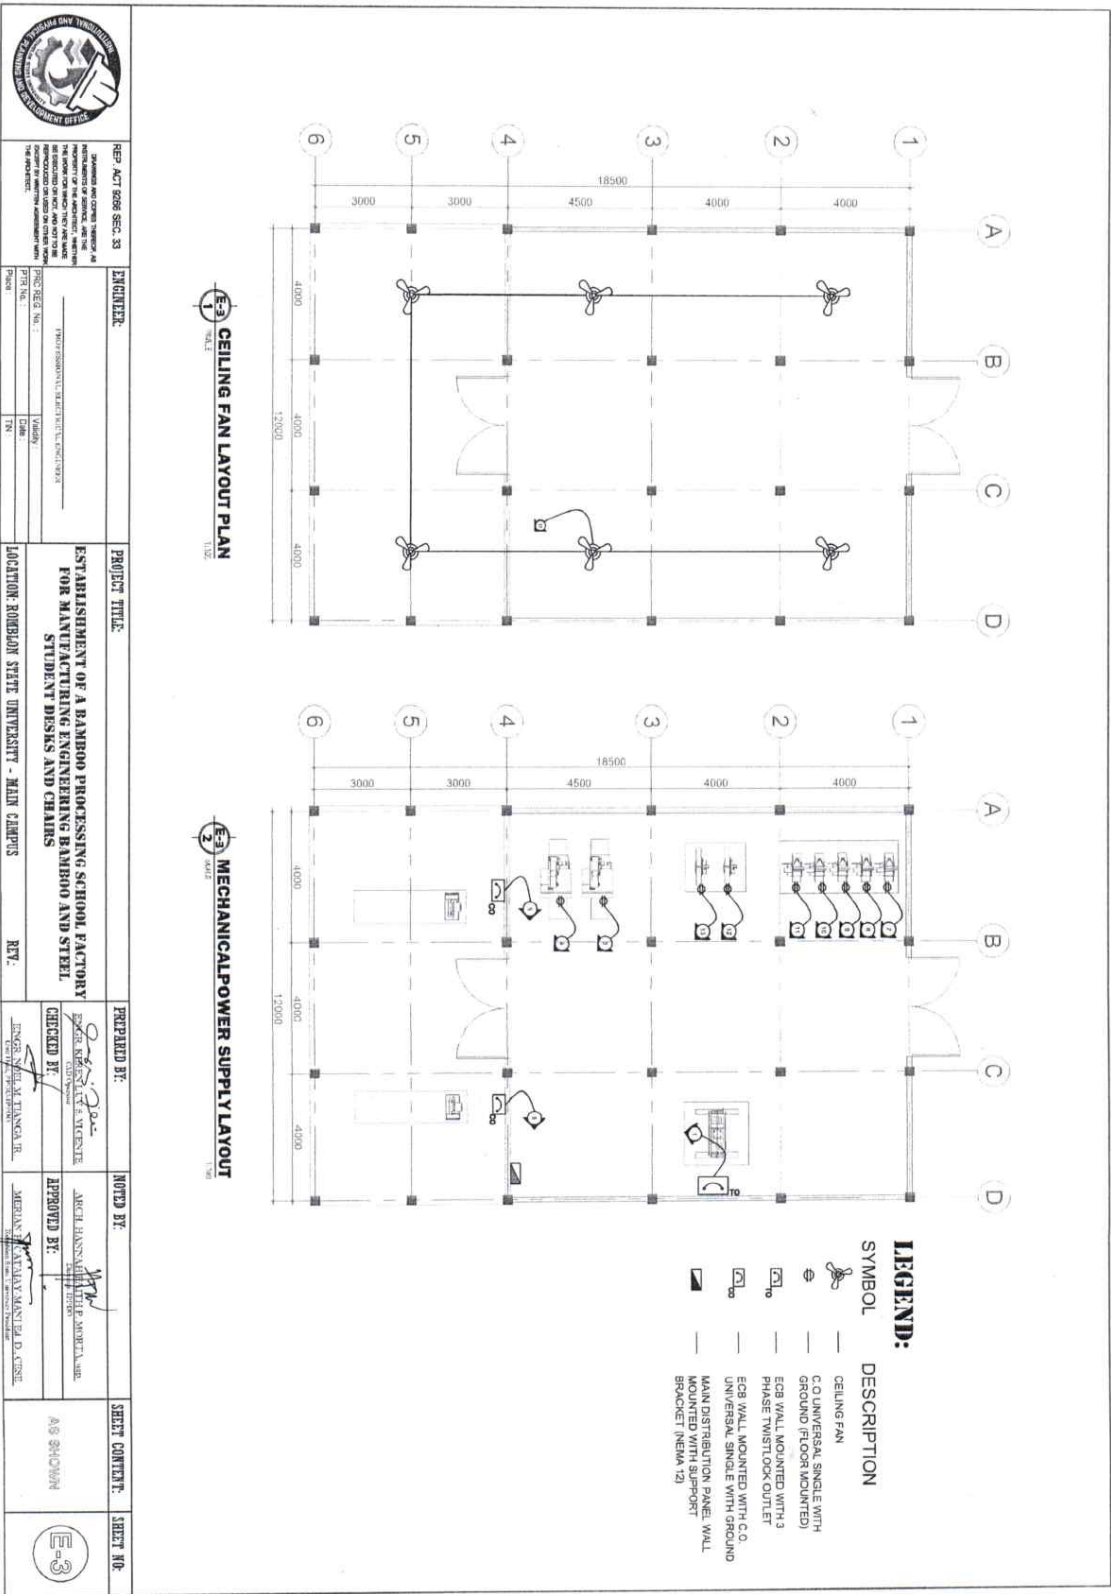

LEGEND:

SYMBOL	DESCRIPTION
	CEILING FAN
	C.O. UNIVERSAL SINGLE WITH GROUND (FLOOR MOUNTED)
	EGB WALL MOUNTED WITH 3 PHASE TWISTLOCK OUTLET
	EGB WALL MOUNTED WITH C.O. UNIVERSAL SINGLE WITH GROUND
	MAIN DISTRIBUTION PANEL - WALL MOUNTED (TYPE 1) - PART
	BRANCHLET (NEMA 12)

	REG. ACT 8008 SEC. 23 I AM AN ENGINEER AS DEFINED BY THE PROFESSIONAL ENGINEERING ACT OF 1967, AS AMENDED BY THE PROFESSIONAL ENGINEERING ACT OF 1970, AND THE PROFESSIONAL ENGINEERING ACT OF 1971, AND I AM A MEMBER OF THE PROFESSIONAL ENGINEERS AND SURVEYORS BOARD OF THE STATE OF TENNESSEE.	PROJECT TITLE: ESTABLISHMENT OF A BAMBOO PROCESSING SCHOOL FACTORY FOR MANUFACTURING ENGINEERING BAMBOO AND STEEL STUDENT DESKS AND CHAIRS	PREPARED BY: ENGR. RESHMA S. YENSTE	NOTED BY: ARCH. HANNAH HILL	SHEET CONTENT: AS SHOWN	SHEET NO.
	ENGINEER: PROJECT NO. 1 DATE: 12/20/23 TOWN: TN	LOCATION: ROBERTSON STATE UNIVERSITY - MAIN CAMPUS	CHECKED BY: ENGR. RESHMA S. YENSTE	APPROVED BY: ARCH. HANNAH HILL	SHEET NO.	

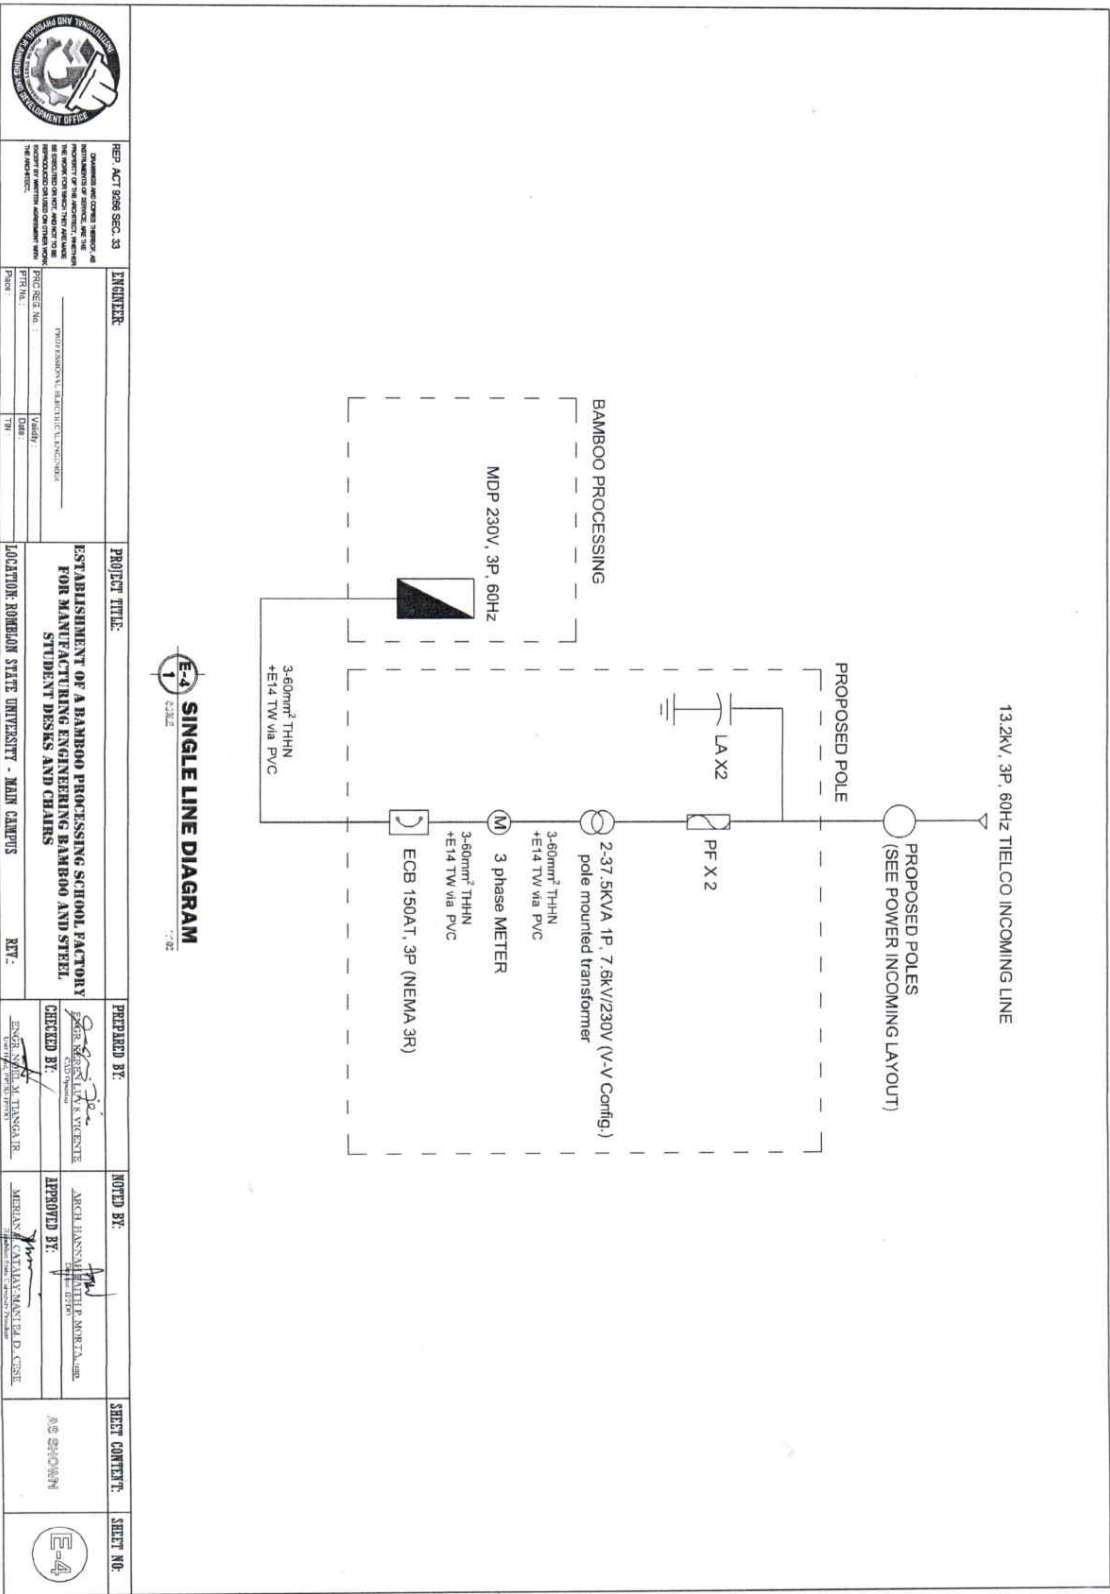

E-4
SINGLE LINE DIAGRAM
 7/26

	<p>REPLY ACT 9298 SEC. 33</p> <p>Department of Electrical Engineering, University of the Philippines - Diliman</p> <p>REPLY ACT 9298 SEC. 33</p> <p>Department of Electrical Engineering, University of the Philippines - Diliman</p>	<p>ENGINEER</p> <p>PROJECT TITLE:</p> <p>ESTABLISHMENT OF BAMBOO PROCESSING SCHOOL FACTORY FOR MANUFACTURING ENGINEERING BAMBOO AND STEEL STUDENT DESKS AND CHAIRS</p> <p>LOCATION: ROBERSON STATE UNIVERSITY - MAIN CAMPUS</p>	<p>PREPARED BY:</p> <p>ENGR. MARCO ANTONIO S. VERONTE</p>	<p>NOTED BY:</p> <p>MARCO ANTONIO S. VERONTE</p>	<p>SHEET CONTENT:</p> <p>AS SHOWN</p>	<p>SHEET NO.:</p> <p>E-4</p>
--	---	---	--	---	--	-------------------------------------

Romblon State University
PANEL BOARD SCHEDULE

PROJECT: Bamboo Processing
DESIGNATION: MDP
SYSTEM: 230V, 3Ø, 60HZ
MIN. I.C.C.:
PREPARED BY: AIB
ENCLOSURE: NEMA 12
MOUNTING: Wall Mounted
FEED IN:
OUT:

Load Description	VA	LOAD				C.T. PROTECTION			CONDUCTOR		RACEWAY				
		3Ø	ØAB	ØBC	ØCA	AT	AF	P	TYPE	SIZE (mm ² / kcmil)	SIZE (mm / in)	TYPE	LENGTH (m)		
1 Hydraulic Press (TS Dwg. 220V/3Ø0V)	6,875	17.25				30	40	100	3	THHN	5.5x3	2.0	20	PVC	
2 Bandsaw Cutter	35,000	87.86				100	100	100	2	THHN	3.5x2	2.0	15	PVC	
3 Wood Slicer 2hp	1865		8.11			30	40	40	2	THHN	3.5x2	2.0	15	PVC	
4 Wood Slicer 2hp	1865		8.11			30	40	40	2	THHN	3.5x2	2.0	15	PVC	
5 Pole Cutter 2hp (ECB 3ØA1T)	1865		8.11			30	40	40	2	THHN	3.5x2	2.0	15	PVC	
6 Pole Cutter 2hp (ECB 3ØA1T)	1865		8.11			30	40	40	2	THHN	3.5x2	2.0	15	PVC	
7 Thickness Planer 2hp	1865		8.11			30	40	40	2	THHN	3.5x2	2.0	15	PVC	
8 Thickness Planer 2hp	1865		8.11			30	40	40	2	THHN	3.5x2	2.0	15	PVC	
9 Thickness Planer 2hp	1865		8.11			30	40	40	2	THHN	3.5x2	2.0	15	PVC	
10 Thickness Planer 2hp	1865		8.11			30	40	40	2	THHN	3.5x2	2.0	15	PVC	
11 Thickness Planer 2hp	1865		8.11			30	40	40	2	THHN	3.5x2	2.0	15	PVC	
12 Joiners	1,500			8.11		6.52	20	40	2	THHN	3.5x2	2.0	15	PVC	
13 Joiners	1,500				6.52	20	40	40	2	THHN	3.5x2	2.0	15	PVC	
14 Lights	234			1.01		15	40	40	2	THHN	2.0x2	2.0	15	PVC	
15 Ceiling Fan	360			1.56		15	40	40	2	THHN	2.0x2	2.0	15	PVC	
16 C/O	1080			4.69		30	40	40	2	THHN	3.5x2	2.0	15	PVC	
17 C/O	1080			4.69		30	40	40	2	THHN	3.5x2	2.0	15	PVC	
18 Space						40	40	40	2	THHN	3.5x2	2.0	15	PVC	
TOTAL	64414	105.11	34.00	30.03	33.95										

1c 105.11+34(1.732)
@ 80% DF = 163 A
164+0.8 = 131.19 A
1f (131.19+87.86)÷(1.25*87.86) = 153.15 A
1cb (131.19+87.86)÷100 = 143.35 A

Total Connected Load: 64.41kVA
@ 80% DF: 51.53kVA
@ 90% TS Loading Limit: 57.23kVA
@ 86.6% V.V. Cos: 66.11kVA

*Use 2 - 37.5kVA transformer (3.2kV/ 230V Pad Mounted Transformer)

*ELECTRICAL PANEL MUST INCLUDE GROUNDING BUS TERMINAL

150 AT, 150 AF, 3 P, 230 V
Feeder: 60mm² THHN x 3 + E14 TW VIA 21/2" Ø RSC
Calculation:

SCHEDULE OF LOADS



REP: ACT 6206 SEC. 33
REQUIREMENT FOR PROFESSIONAL ENGINEERS
THE BOARD FOR PROFESSIONAL ENGINEERING
REGISTRATION OF ROMBLON PROVINCE
REGISTERED PROFESSIONAL ENGINEER


ENGINEER: _____
PROFESSIONAL ELECTRICAL ENGINEER
P.R. No.: _____
Date: _____

PROJECT TITLE: ESTABLISHMENT OF A BAMBOO PROCESSING SCHOOL FACTORY FOR MANUFACTURING ENGINEERING BAMBOO AND STEEL STUDENT DESKS AND CHAIRS
LOCATION: ROMBLON STATE UNIVERSITY - MAIN CAMPUS
REV: _____

PREPARED BY: _____
CHECKED BY: _____
INCHARGE: _____

NOTED BY: _____
APPROVED BY: _____
APPROVED BY: _____

SHEET CONTENT: AS SHOWN

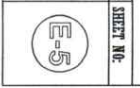

Section VIII. Bill of Quantities

BILL OF QUANTITIES

Location: Romblon State University, Main Campus

Duration: 150 Calendar Days

Unit Cost _____

Item No:	Description	Qty.	Unit	Unit Cost	Total Amount (in PhP)
1	I. Demolition of Existing 5 Fish Tanks and Leveling and Concreting of Drop Flooring (3.75 cu.m.)	117	sq.m.		
2	II. Layout, Excavation (11.81 cu.m.) and Backfilling Works (8.1 cu.m.)	28.8	cu.m.		
3	III. Structural Works (Additional Structure)	10.605	cu.m.		
4	IV. Masonry and Plastering Works (Up to Finish Flooring Only)	9.6	sq.m.		
5	V. Fabrication and Installation of Steel Double Door (D: 3mW x 2.7mH)	1	set		
6	VI. Roofing Works for Additional Structure (102.48 sq.m.) and Replacement of Dilapidated Existing Roof, Purlins and Rafters including Roof Repainting (2 coats x 204.96 sq.m.) and application of Termite Poisoning in Existing Good Lumber Rafters and Purlins	307.44	sq.m.		
7	VII. Forms and Scaffolding Works	1	lot		
8	VIII. Painting Works (Exterior and Interior Area 2 coats primer, 2 coats finishing for Concrete (285.6 sq.m.) and 1 coat primer, 2 coats QDE Black for Steel (164.41 sq.m.)	450.01	sq.m.		
9	XI. Electrical Works	1	lot		
10	X. Air conditioning unit with Installation	1	set		
11	XI. Installation of RCPC	9	pcs		
12	XII. General Requirements Including: <ul style="list-style-type: none"> • Mobilization/Demobilization • Preparation of Complete set of As-Built Plans with Sign and Seal of Professionals; • Permits (Building permit, Occupancy permit and Other necessary permits and clearances); • Permanent electrical connection; • Safety and Health Requirements (Safety Officer, Safety and Health Program, PPE etc.); • Temporary Facilities and Site 	1	lot		

	Utilities (Water, Electricity, Telephone, etc.); and • Project Bill Board				
TOTAL		1 LOT			

Name and Signature of the Bidder/Authorized Representative

Name of the Company

Section IX. Checklist of Technical and Financial Documents

Checklist of Technical and Financial Documents

I. TECHNICAL COMPONENT ENVELOPE

Class “A” Documents

Legal Documents

- (a) Valid PhilGEPS Registration Certificate (Platinum Membership) (all pages) in accordance with Section 8.5.2 of the IRR;

Technical Documents

- (b) Statement of the prospective bidder of all its ongoing government and private contracts, including contracts awarded but not yet started, if any, whether similar or not similar in nature and complexity to the contract to be bid; **and**
- (c) Statement of the bidder’s Single Largest Completed Contract (SLCC) similar to the contract to be bid, except under conditions provided under the rules; **and**
- (d) Special PCAB License in case of Joint Ventures **and** registration for the type and cost of the contract to be bid; **and**
- (e) Original copy of Bid Security. If in the form of a Surety Bond, submit also a certification issued by the Insurance Commission **or** original copy of Notarized Bid Securing Declaration; **and**
- (f) Project Requirements, which shall include the following:
- a. Organizational chart for the contract to be bid;
 - b. List of contractor’s key personnel (e.g., Project Manager, Project Engineers, Materials Engineers, and Foremen), to be assigned to the contract to be bid, with their complete qualification and experience data;
 - c. List of contractor’s major equipment units, which are owned, leased, and/or under purchase agreements, supported by proof of ownership or certification of availability of equipment from the equipment lessor/vendor for the duration of the project, as the case may be; **and**
- (g) Original duly signed Omnibus Sworn Statement (OSS) **and** if applicable, Original Notarized Secretary’s Certificate in case of a corporation, partnership, or cooperative; or Original Special Power of Attorney of all members of the joint venture giving full power and authority to its officer to sign the OSS and do acts to represent the Bidder.

Financial Documents

- (h) The prospective bidder’s computation of Net Financial Contracting Capacity (NFCC).

Class “B” Documents

- (i) If applicable, duly signed joint venture agreement (JVA) in accordance with RA No. 4566 and its IRR in case the joint venture is already in existence **or** duly notarized statements from all the potential joint venture partners stating that they will enter into and abide by the provisions of the JVA in the instance that the bid is successful.

II. FINANCIAL COMPONENT ENVELOPE

- (j) Original of duly signed and accomplished Financial Bid Form; **and**

Other documentary requirements under RA No. 9184

- (k) Original of duly signed Bid Prices in the Bill of Quantities; **and**
- (l) Duly accomplished Detailed Estimates Form, including a summary sheet indicating the unit prices of construction materials, labor rates, and equipment rentals used in coming up with the Bid; **and**
- (m) Cash Flow by Quarter.



Forms

Procuring Entity:
Name of the Project:
Location of the Project:

Statement of Single Largest Completed Contract (SLCC) similar to the contract to be bid

Business Name : _____
 Business Address : _____

Name of Contract	a. Owner Name b. Address c. Telephone Nos.	Nature of Work	Contractor's Role		a. Amount at Award b. Amount at Completion c. Duration	a. Date Awarded b. Contract Effectivity c. Date Completed
			Description	%		
<u>Government</u>						
<u>Private</u>						

Note: This statement shall be supported with:
 a. Contract; and
 b. CPES Rating Sheets and/ or Certificate of Completion.

Submitted by : _____
 (Printed Name & Signature)
 Designation : _____
 Date : _____