


Handwritten notes at the top of the page, possibly including the name 'Jhon' and other illegible scribbles.

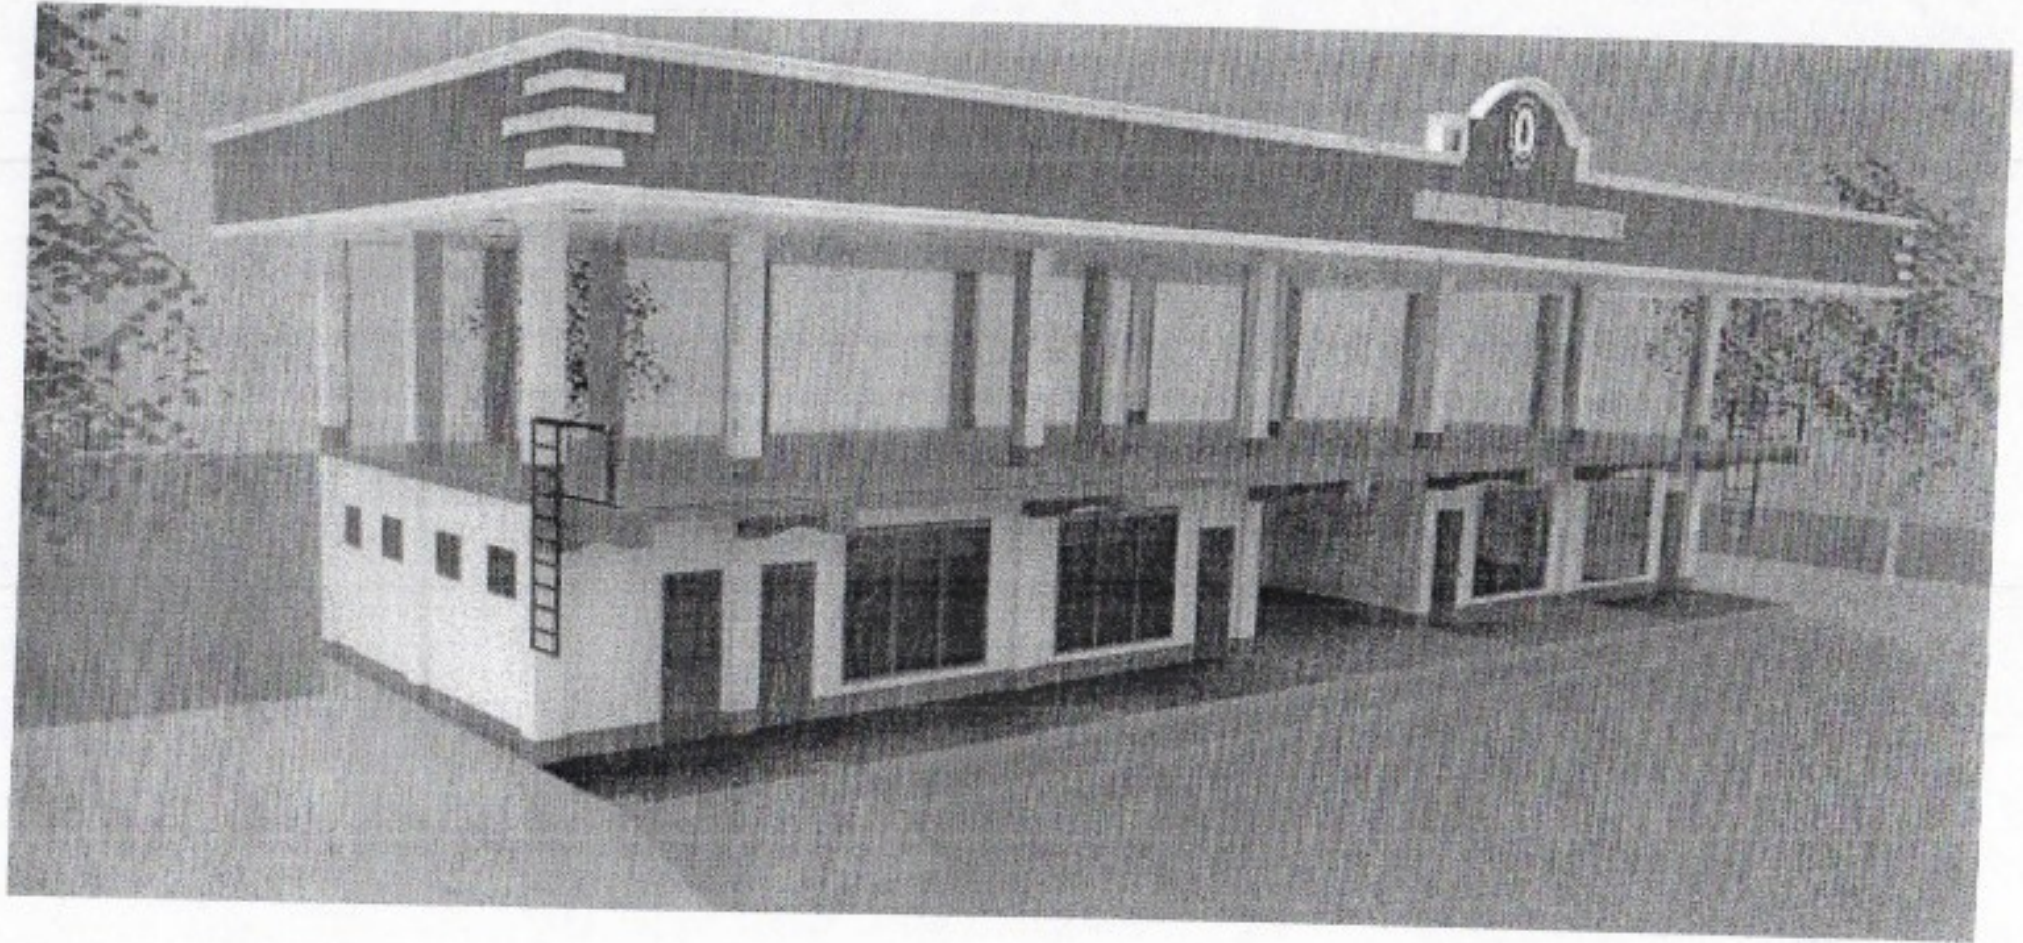

I PERSPECTIVE
 A1-2/A1-2 SCALE NTS.

ROMBLON STATE UNIVERSITY
 SAC OFFICE
RECEIVED
 BY: *Rmd*
 DATE: *5/29/17*

PREPARED BY:	CIVIL ENGINEER	CHECKED BY:	PROJECT TITLE:	SHEET CONTAINS:	CAD OPERATOR:	
ROMBLON STATE UNIVERSITY		<i>Jhon</i> JERONIMO ADRIAN PALARITO		PERSPECTIVE	<i>Neeraj K. Kulkarni</i>	
OFFICE OF AUXILIARY, PLANT SERVICES AND POLLUTION CONTROL UNIT	PRC REG. No.: Validity:	APPROVED BY:	CONSTRUCTION OF TWO - STOREY RSU CAJIDIOCAN CAMPUS ACADEMIC BUILDING		JOB NO.:	
	PTR No: Date:	<i>Rmd</i> APRIL 2017				(A1-2)